



█ PIPE INSTALLED
█ MAJOR THOROUGHFARE
 PIPE INSTALLATION COMPLETE

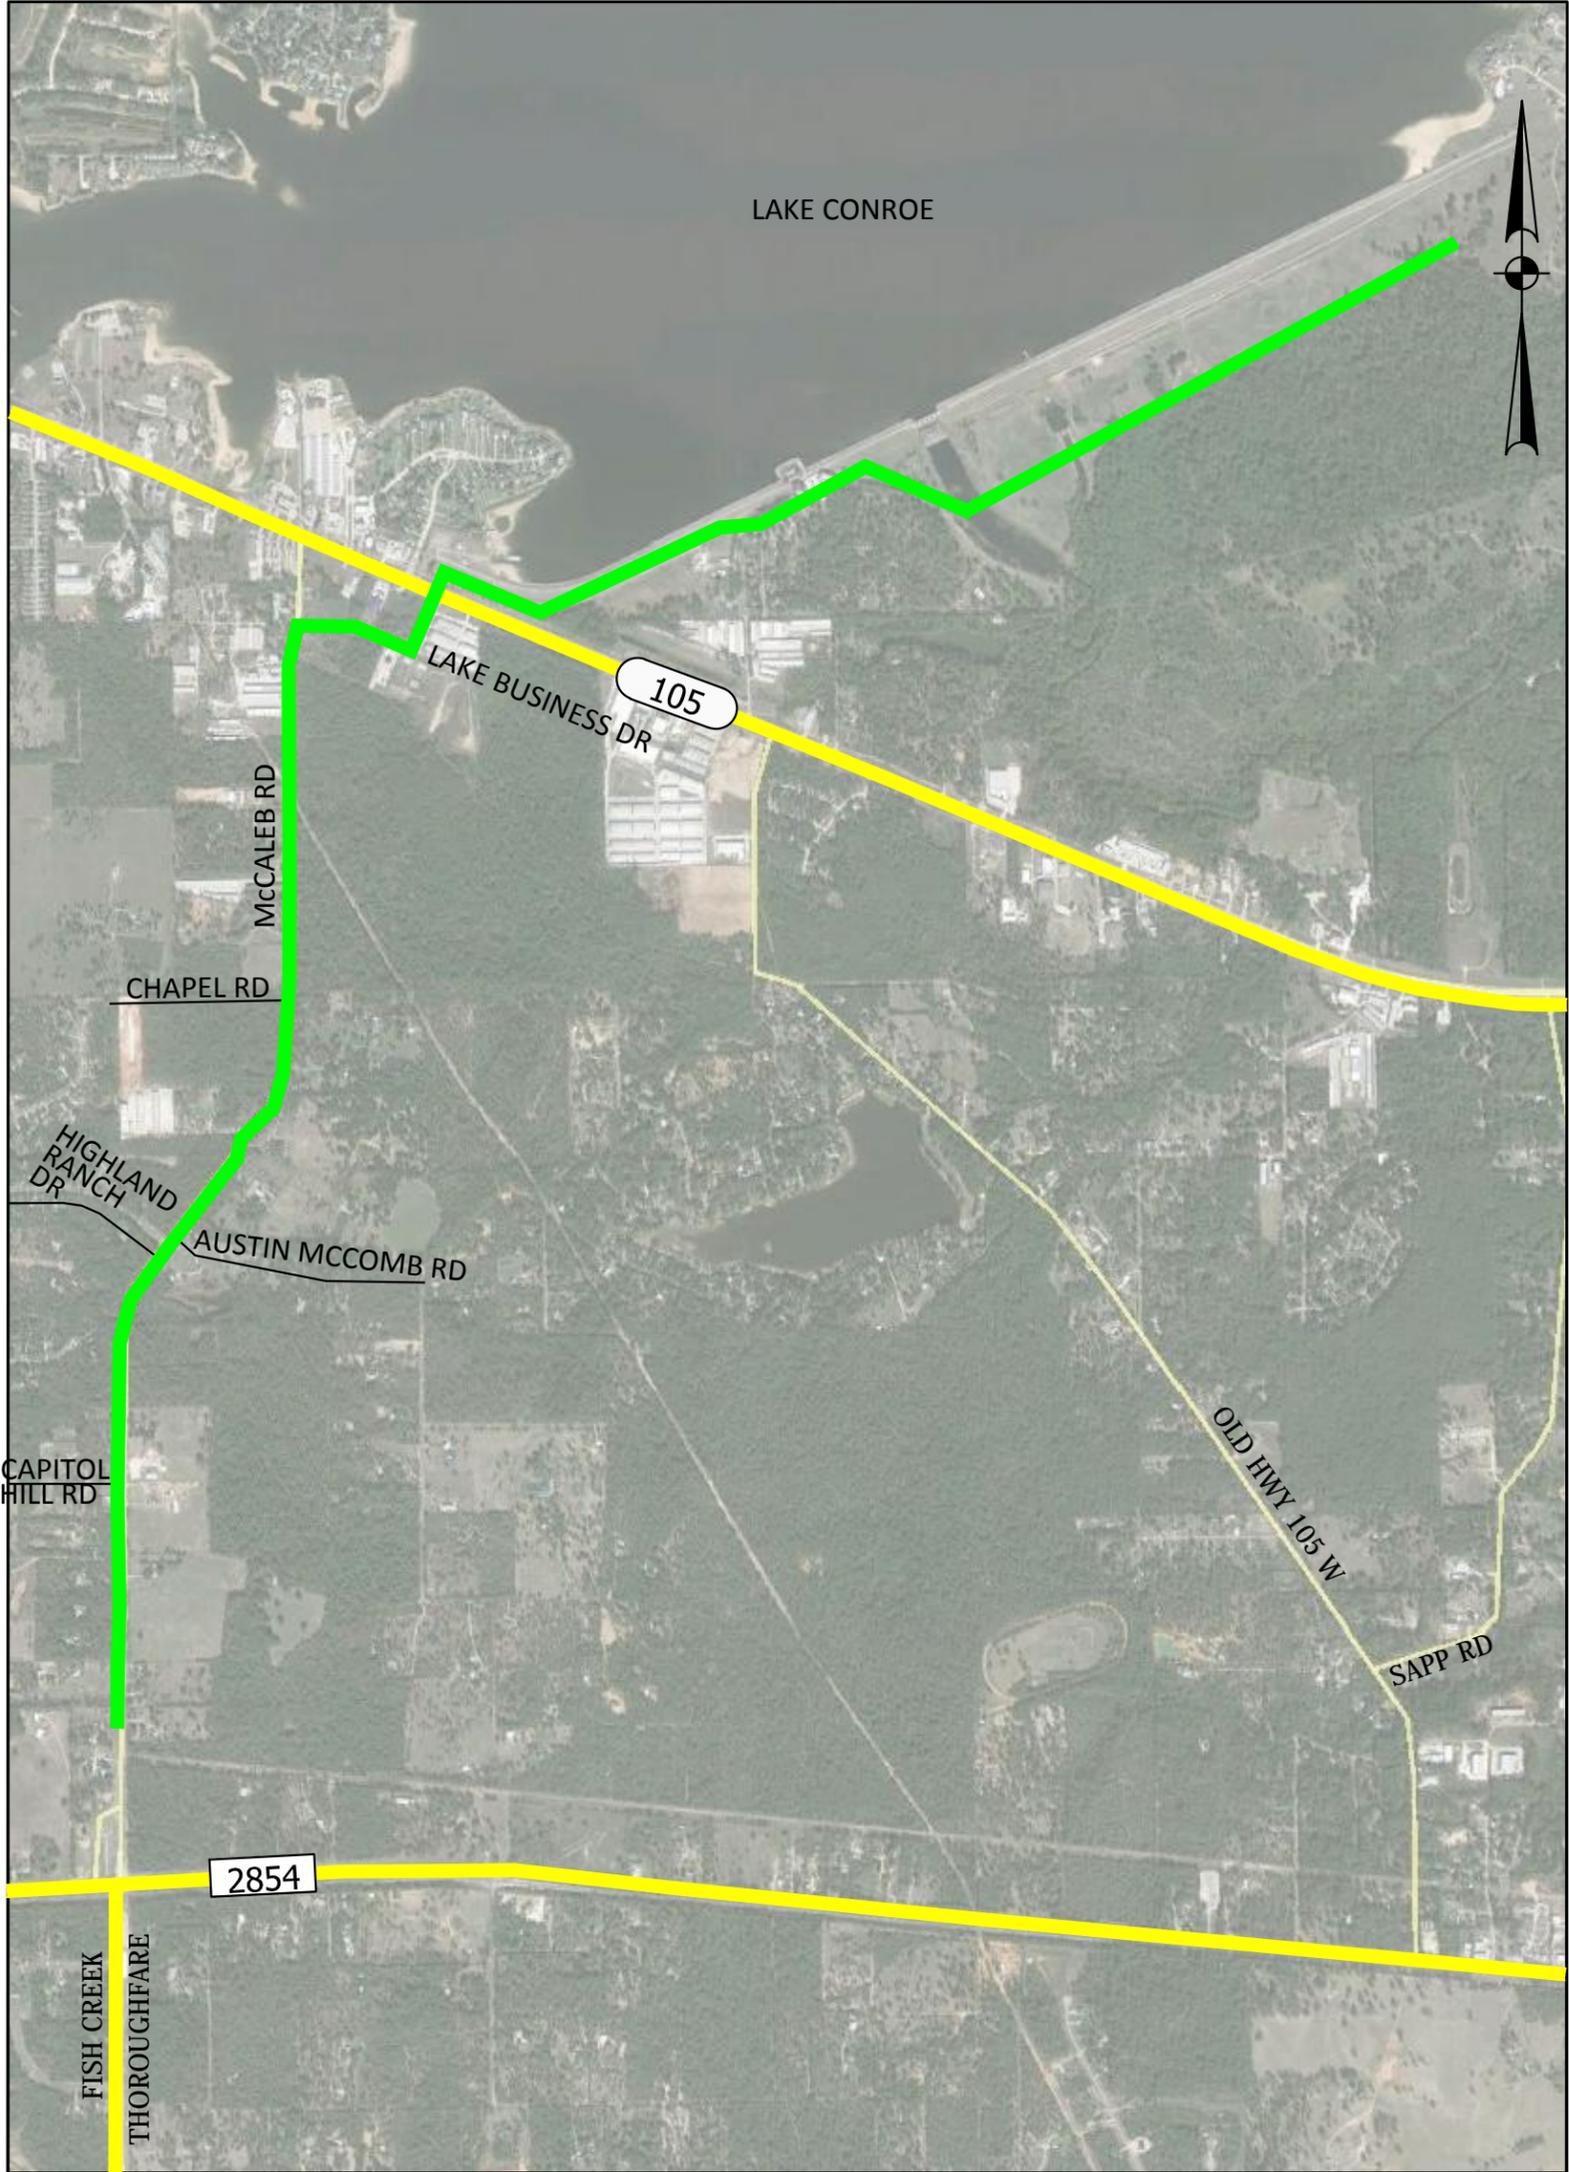

PROJECT COMPLETE

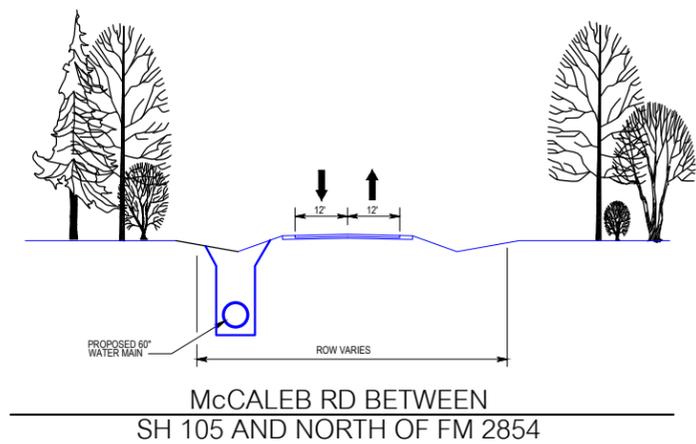

GROUNDWATER REDUCTION PLAN PROGRAM
SURFACE WATER FACILITIES

McCALEB RD
LAKE CONROE TO NORTH OF FM 2854
(LINE SEGMENT T1)

DATE:	MAY 2015	DRAWN:	OA	QA/QC:	DB
-------	----------	--------	----	--------	----