

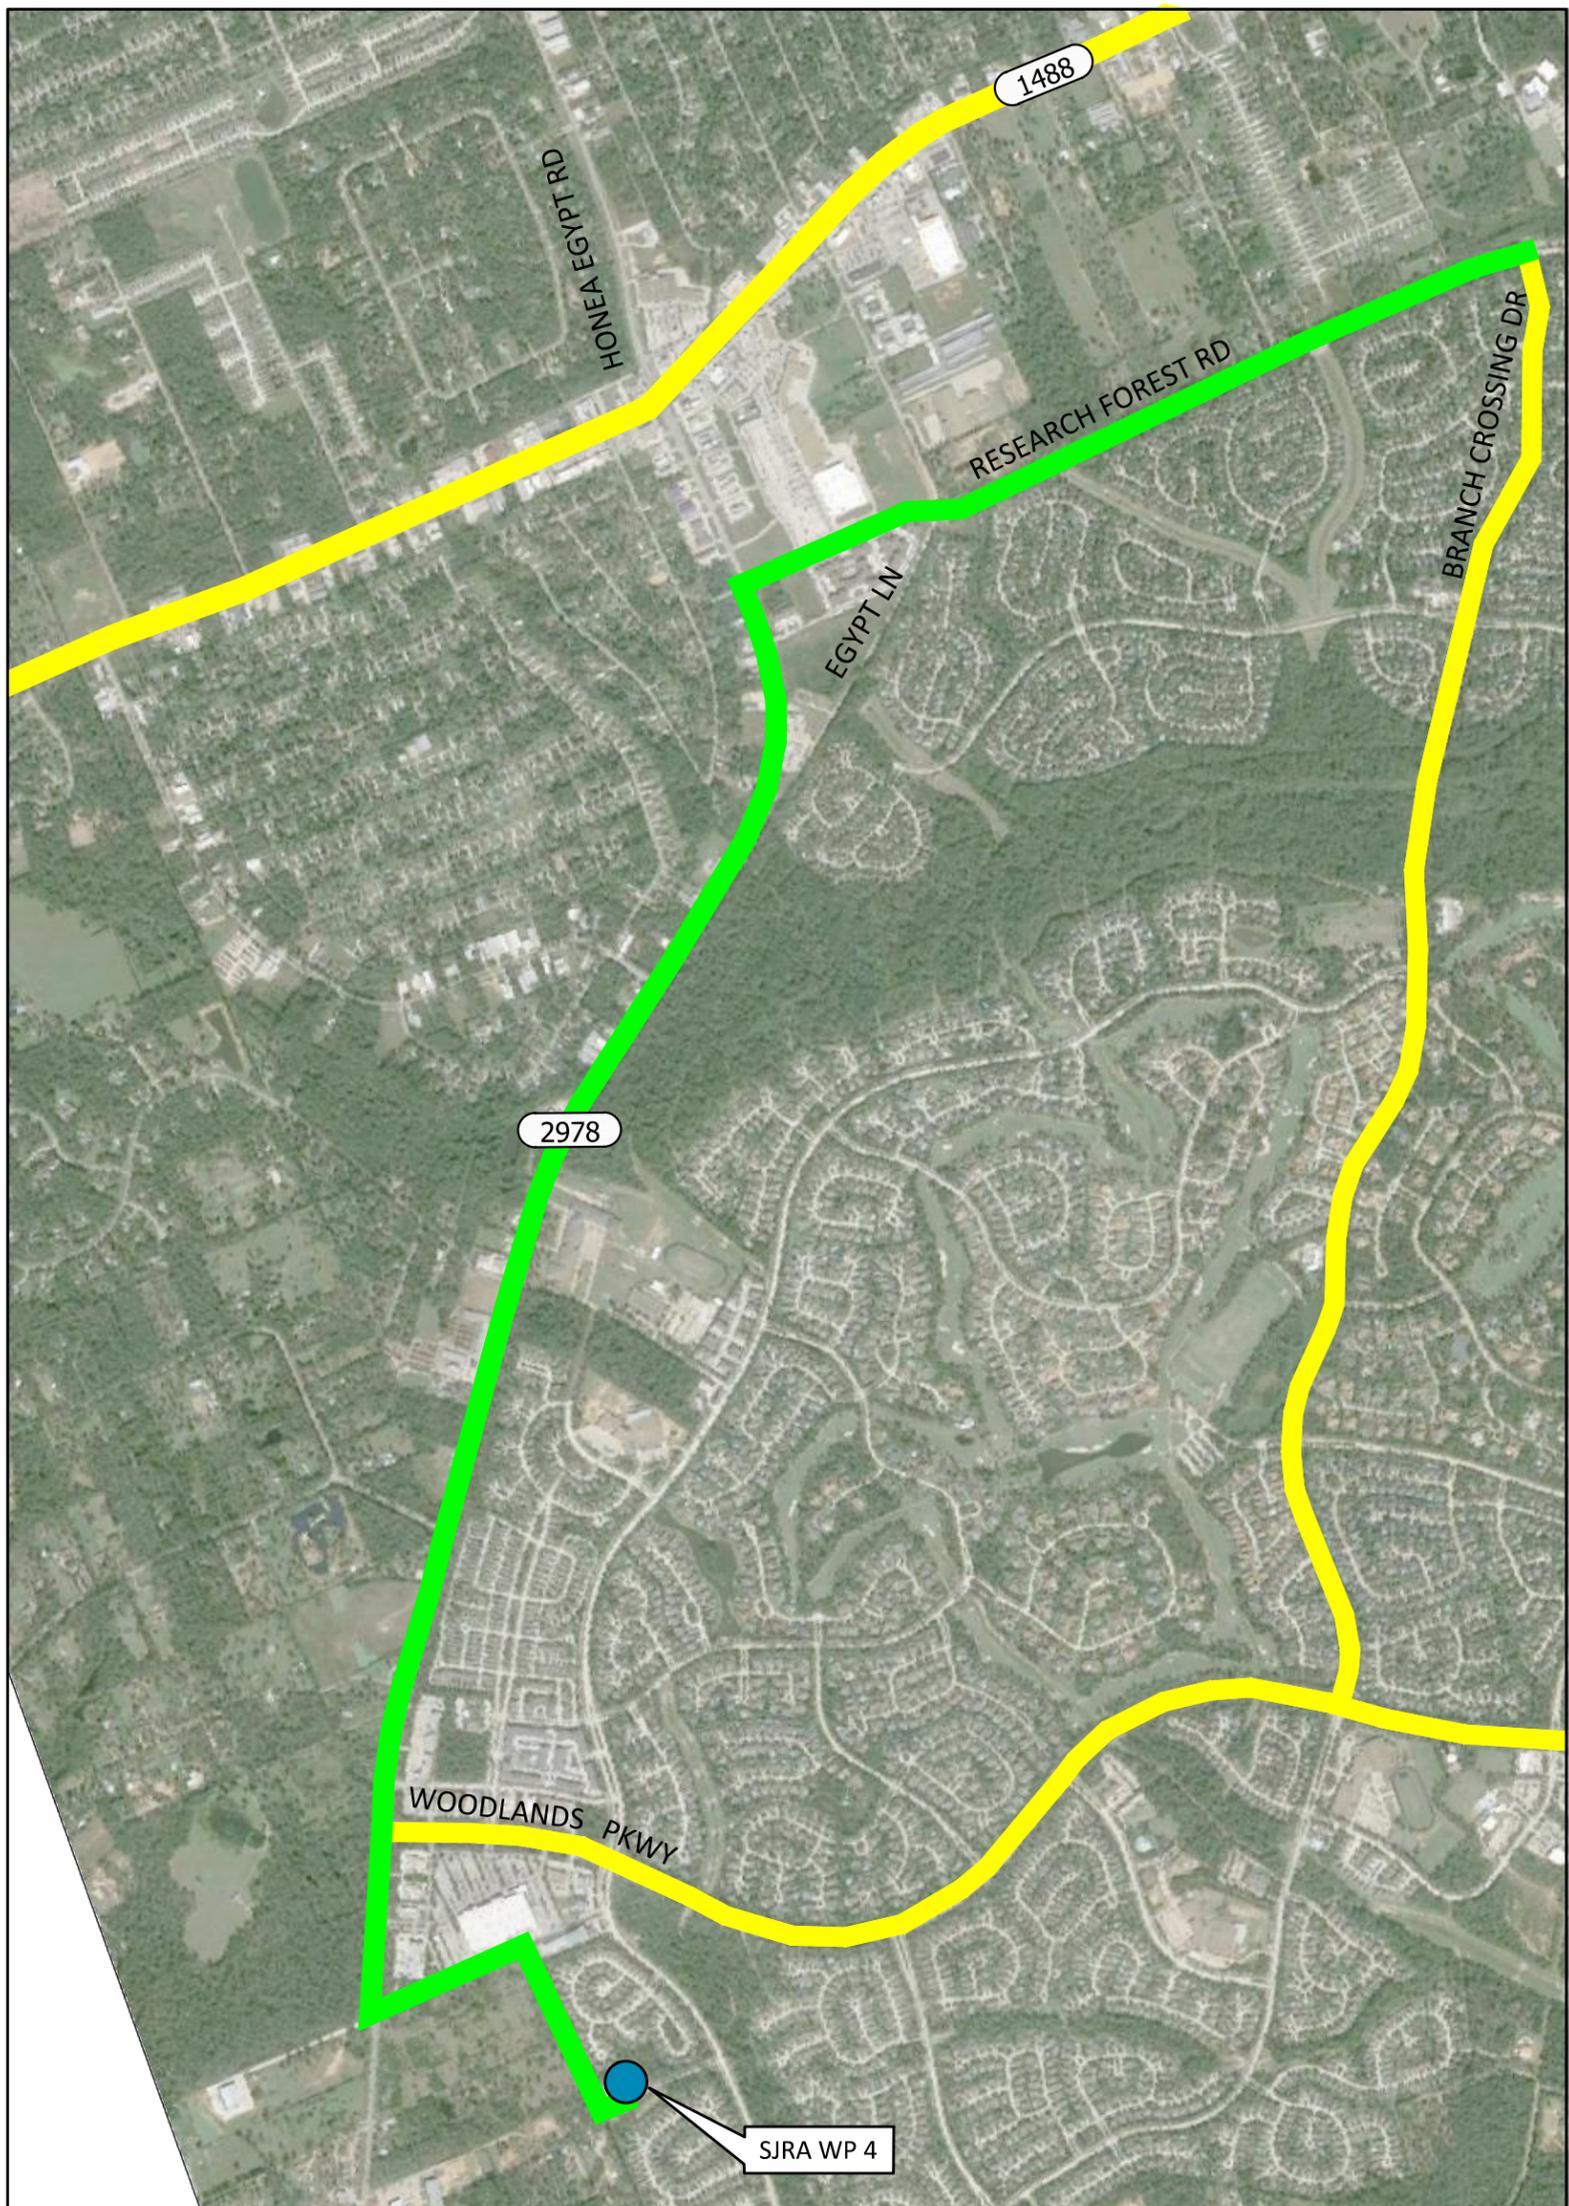


█ PIPE INSTALLED  
█ ALTERNATE ROUTES  
 PIPE INSTALLATION COMPLETE

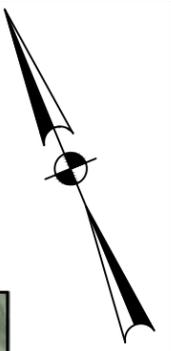

**PROJECT COMPLETE**

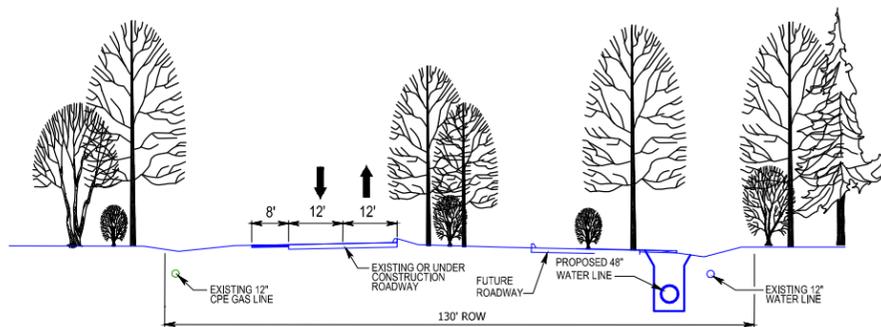

RESEARCH FOREST DR. BETWEEN EGYPT LN AND BRANCH CROSSING

GROUNDWATER REDUCTION PLAN PROGRAM  
SURFACE WATER FACILITIES

RESEARCH FOREST DR  
FM 2978 TO BRANCH CROSSING DR.  
(LINE SEGMENT W1A)

DATE: MARCH 2015	DRAWN: OA	QA/QC: DB
------------------	-----------	-----------