

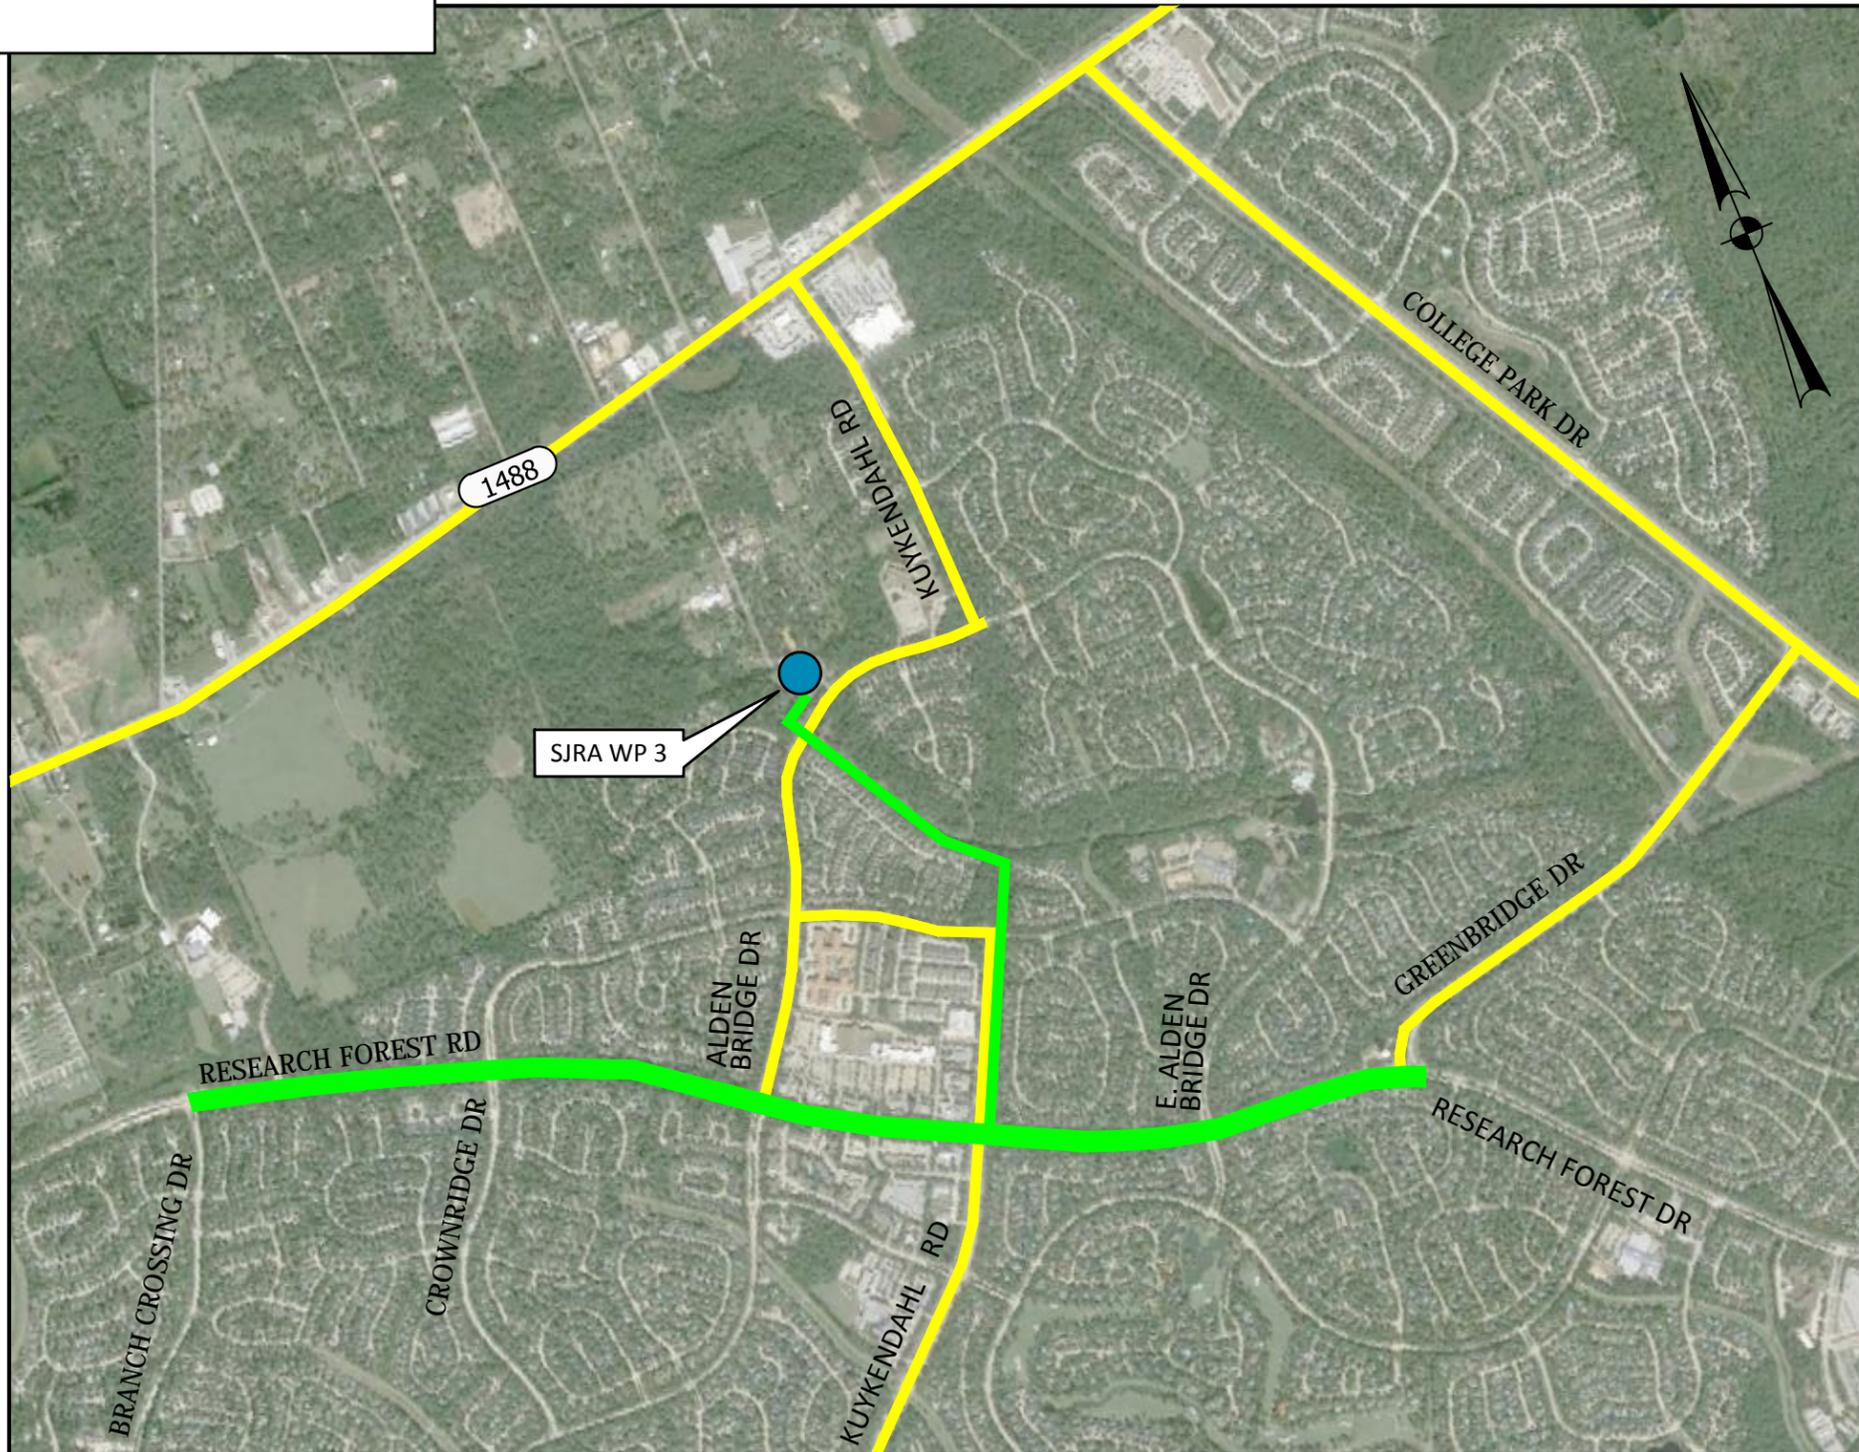


█ PIPE INSTALLED
█ ALTERNATE ROUTES
 PIPE INSTALLATION COMPLETE

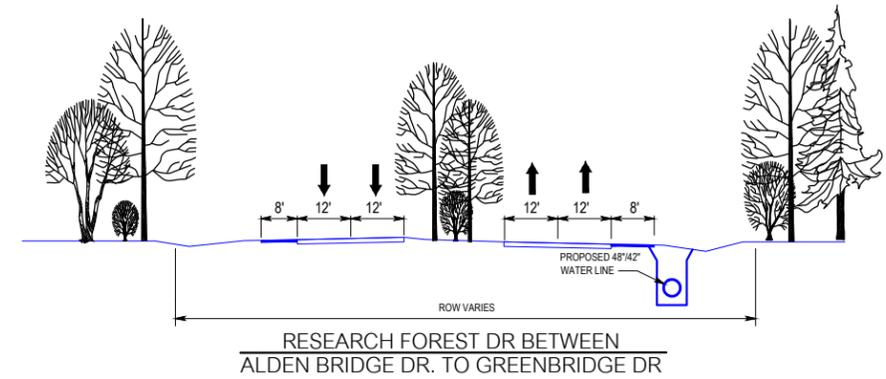

PROJECT COMPLETE

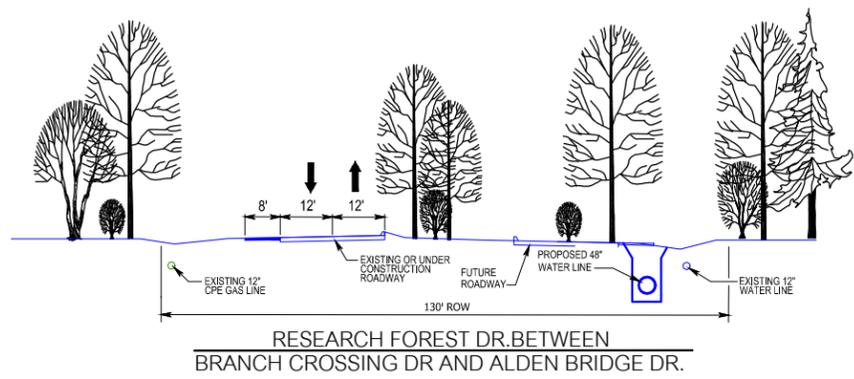

GROUNDWATER REDUCTION PLAN PROGRAM SURFACE WATER FACILITIES	DATE: MARCH 2015	DRAWN: OA	QA/QC: DB
RESEARCH FOREST DR BRANCH CROSSING TO GREENBRIDGE DR (LINE SEGMENT W1B)			