



█ PIPE INSTALLED
█ ALTERNATE ROUTES
 PIPE INSTALLATION COMPLETE

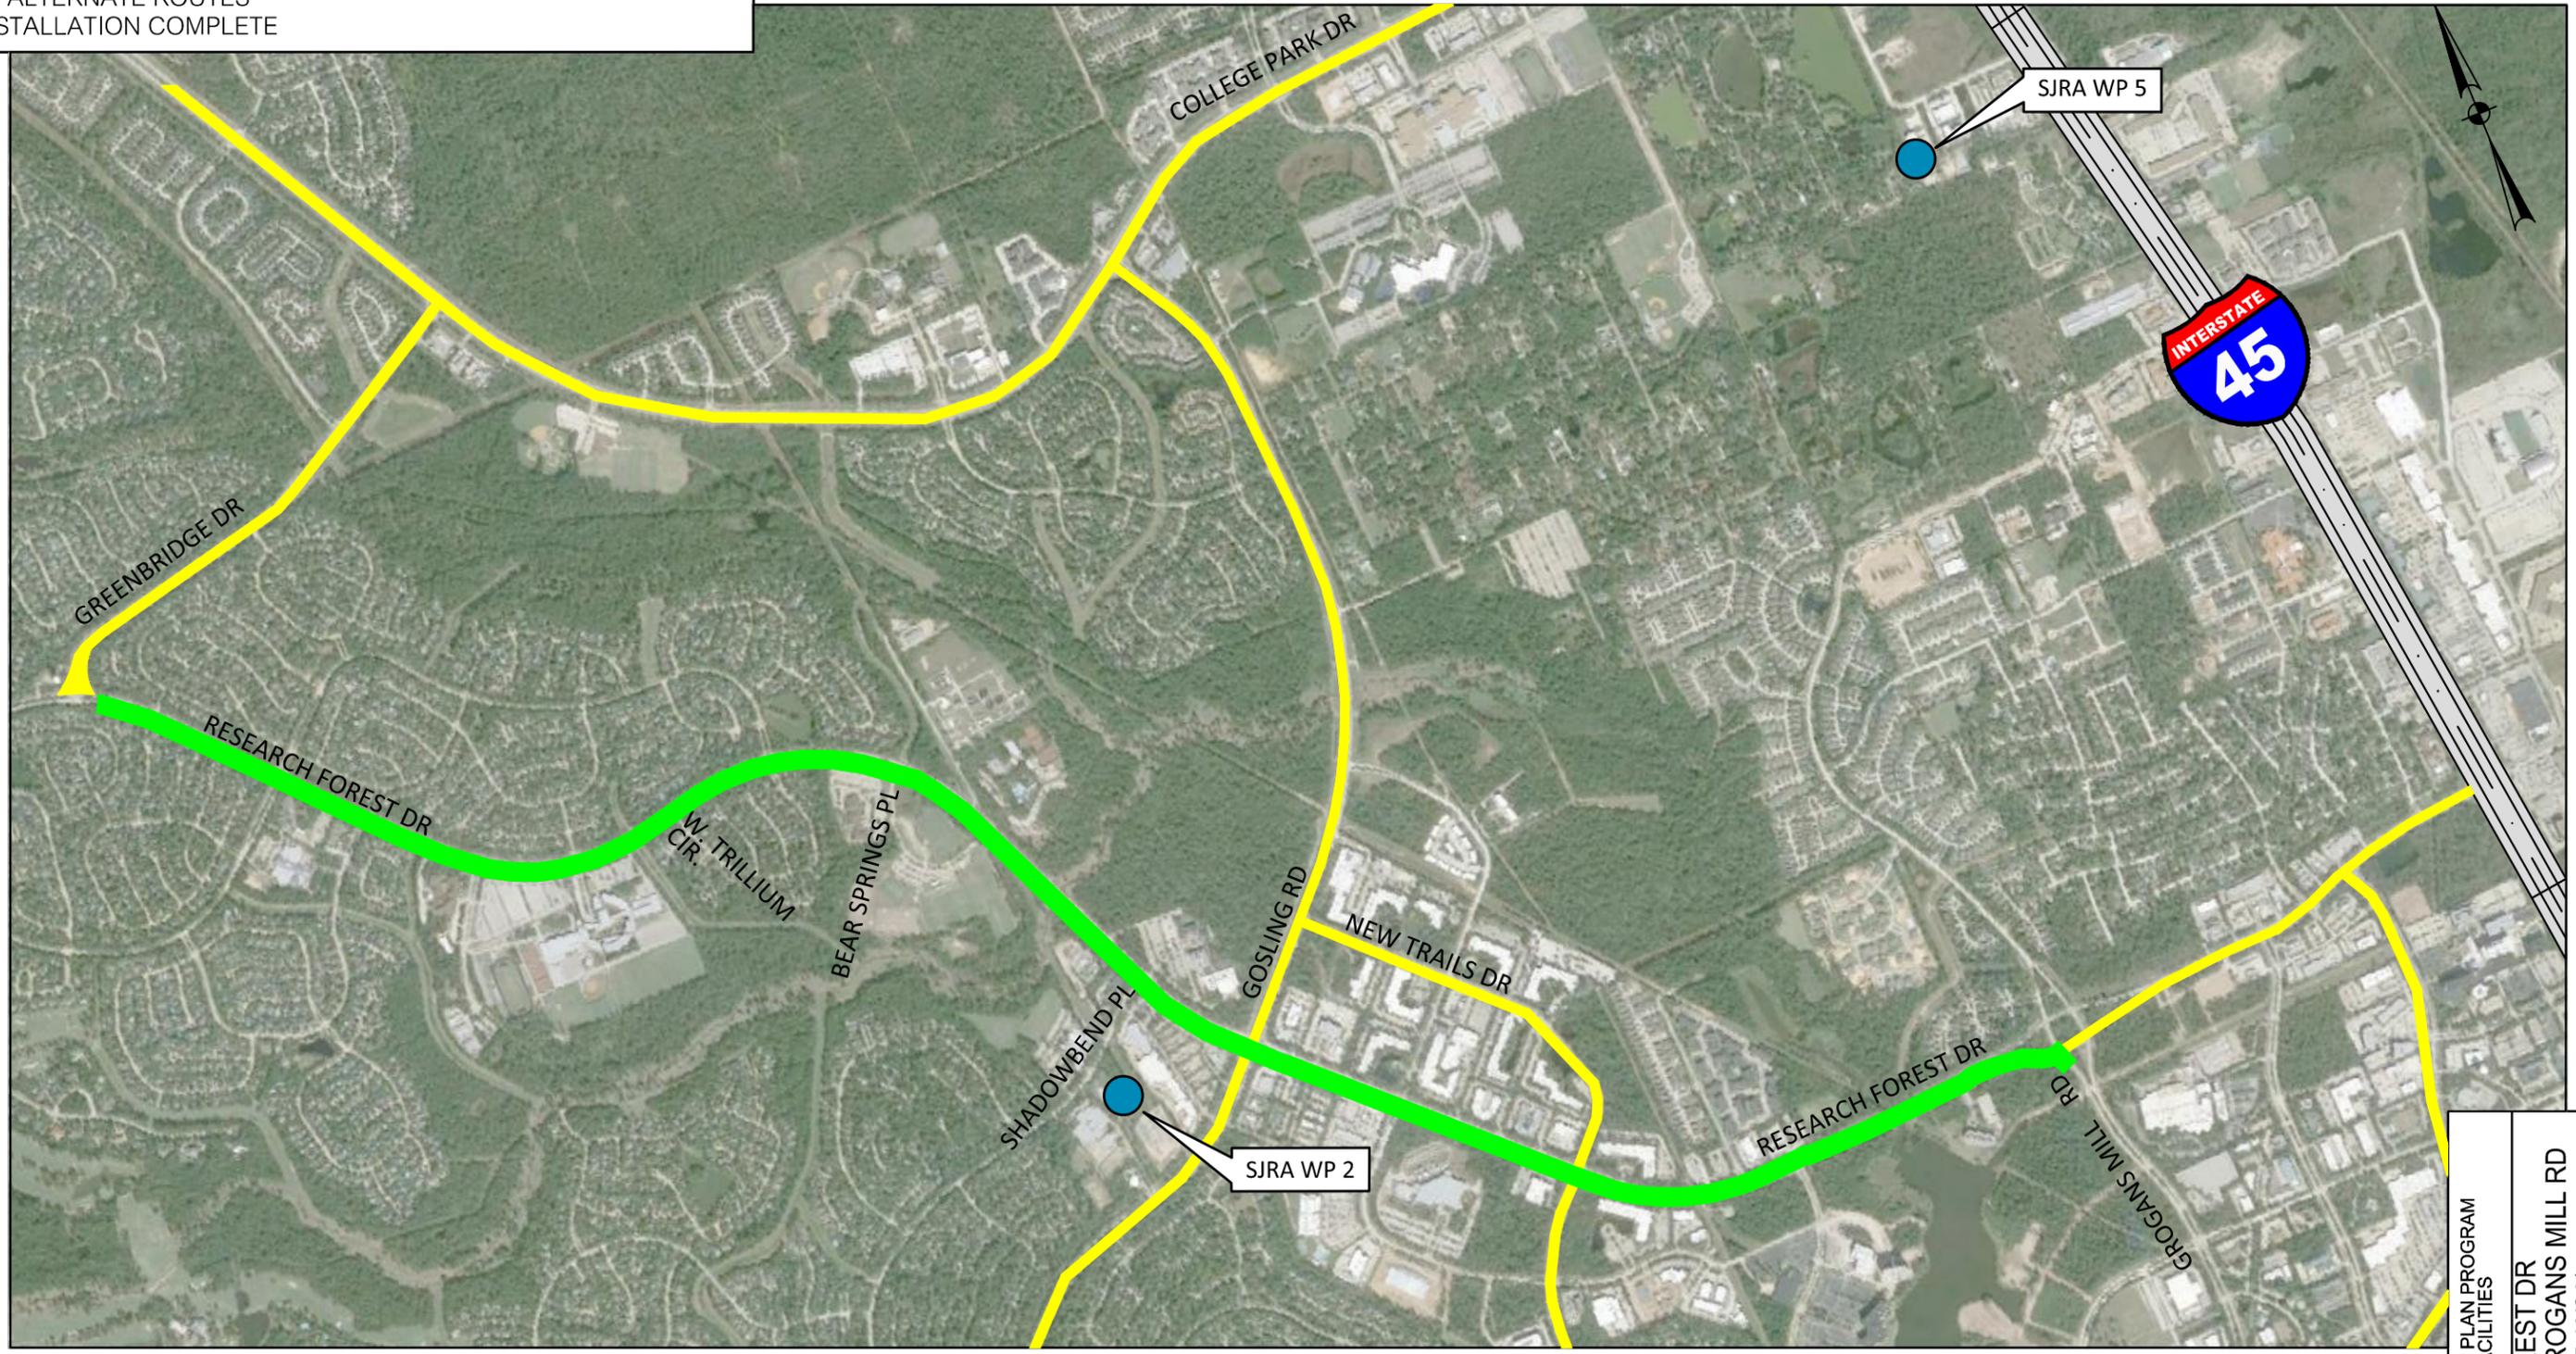

PROJECT COMPLETE

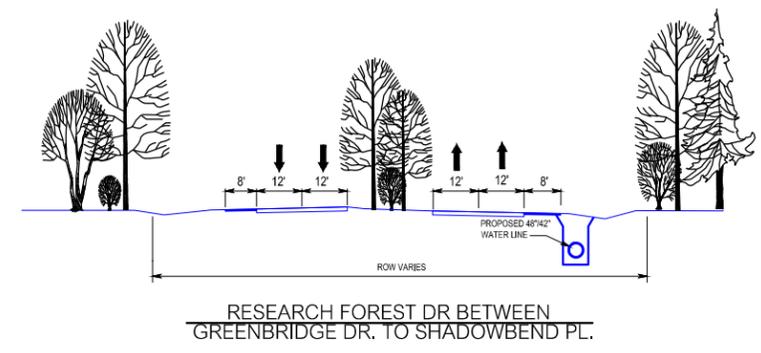

GROUNDWATER REDUCTION PLAN PROGRAM SURFACE WATER FACILITIES	DATE: MARCH 2015	DRAWN: OA	QA/QC: DB
RESEARCH FOREST DR GREENBRIDGE DR TO GROGANS MILL RD (LINE SEGMENT W2A)			