


█ PIPE INSTALLED
 █ PIPE INSTALLATION COMPLETE

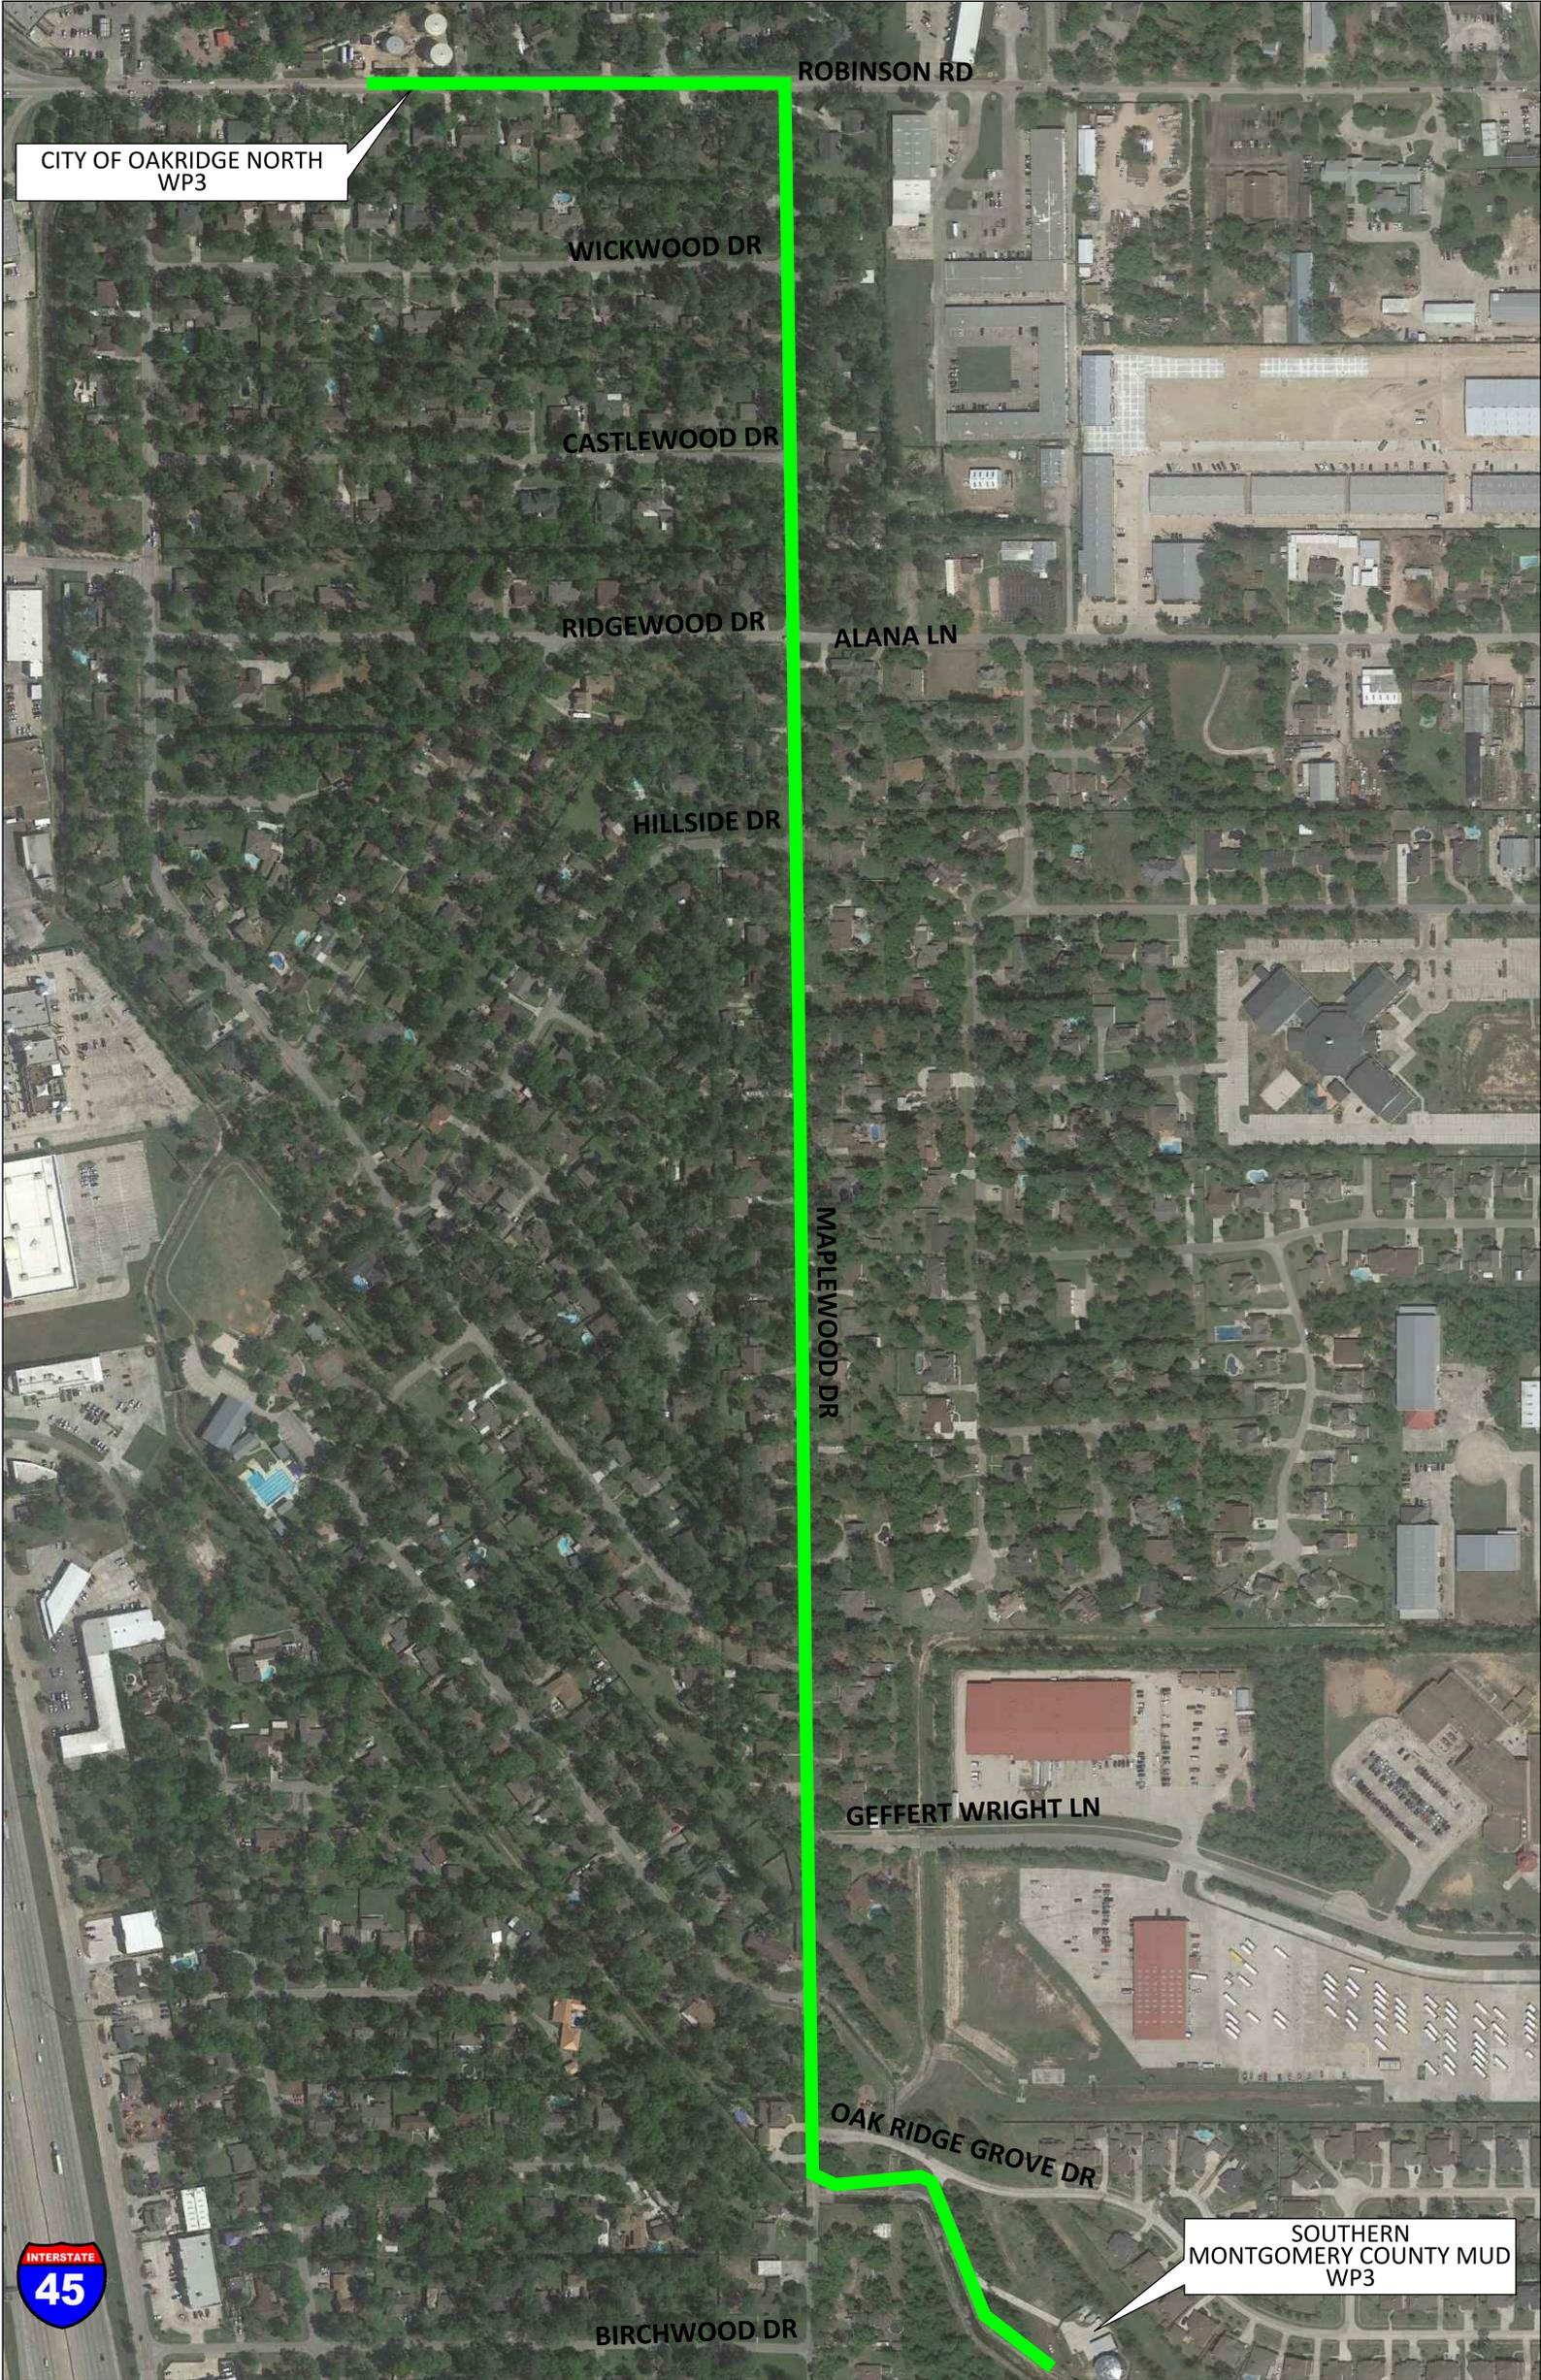

GROUNDWATER REDUCTION PLAN PROGRAM
SURFACE WATER FACILITIES

ROBINSON RD AND MAPLEWOOD DR
(LINE SEGMENT W3D)

DATE: SEPTEMBER 2015 DRAWN: DL QA/QC: EH

